

KNIK-GOOSE BAY ROAD RECONSTRUCTION

CENTAUR AVENUE TO VINE ROAD (MP 0.3 - 6.8)



STATE PROJECT #: 52464 / FEDERAL PROJECT #: STP-0525(16)
6-LANE / 4-LANE COMBINATION ALTERNATIVE

| LEGEND | |
|---------------------------|-------------------------------------|
| EXISTING INFORMATION | CONCEPT INFORMATION |
| RIGHT-OF-WAY | NEW PAVEMENT |
| PROPERTY LINES | RIGHT-OF-WAY |
| RIVER/CREEK | |
| OVERVIEW SCALE: 1" = 300' | INTERSECTION INSET SCALE: 1" = 100' |

PRELIMINARY CONCEPT
THE LOCATION AND TYPE OF ROADWAY MAY CHANGE.
PROPOSED RIGHT-OF-WAY WIDTHS ARE ESTIMATES.
CONCEPT DATE 08/04/15

| LEGEND | |
|---------------------------|-------------------------------------|
| EXISTING INFORMATION | CONCEPT INFORMATION |
| RIGHT-OF-WAY | NEW PAVEMENT |
| PROPERTY LINES | RIGHT-OF-WAY |
| RIVER/CREEK | |
| OVERVIEW SCALE: 1" = 300' | INTERSECTION INSET SCALE: 1" = 100' |

PRELIMINARY CONCEPT
THE LOCATION AND TYPE OF ROADWAY MAY CHANGE.
PROPOSED RIGHT-OF-WAY WIDTHS ARE ESTIMATES.
CONCEPT DATE 08/04/15

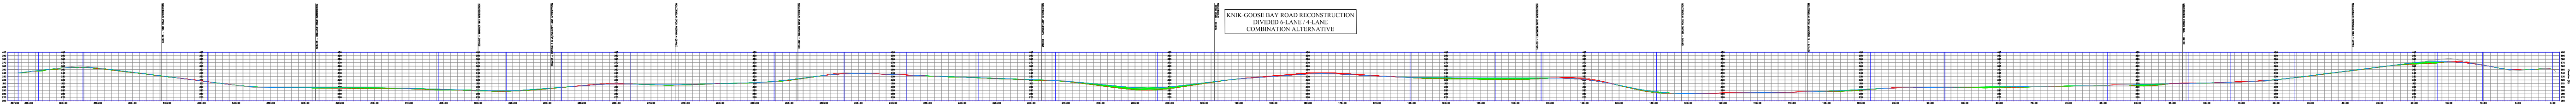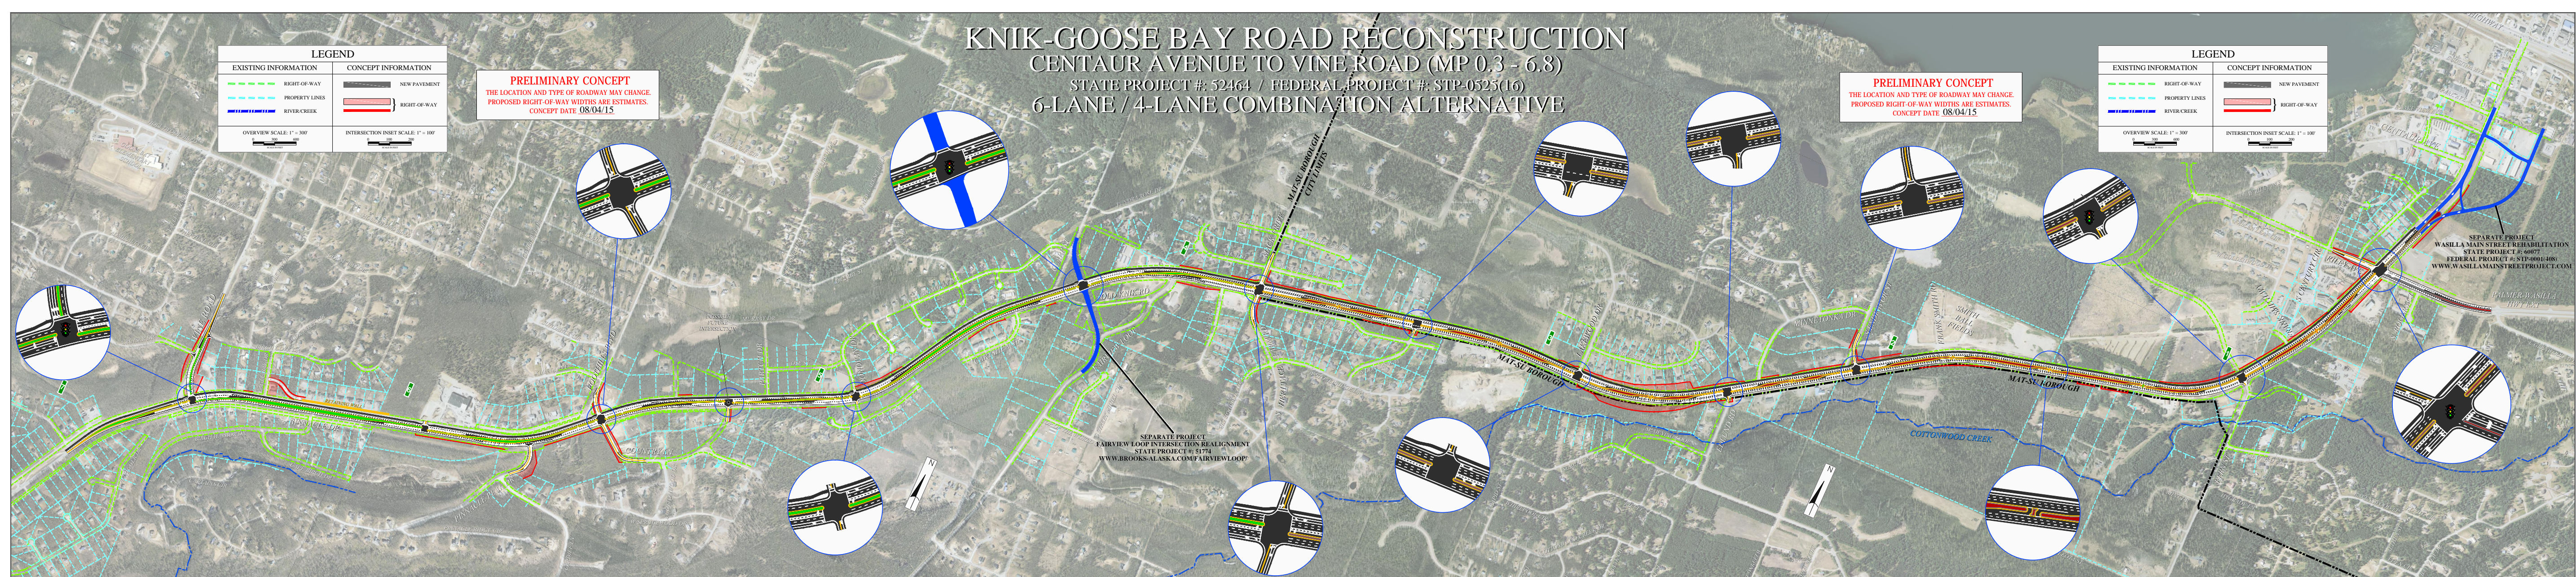

| PROFILE LEGEND | |
|----------------------|----------------------|
| EXISTING INFORMATION | PROPOSED INFORMATION |
| EXISTING GROUND | PROPOSED PROFILE |
| EXISTING ROAD | EXISTING ROAD |
| EXISTING ROAD | EXISTING ROAD |

| PROFILE LEGEND | |
|----------------------|----------------------|
| EXISTING INFORMATION | PROPOSED INFORMATION |
| EXISTING GROUND | PROPOSED PROFILE |
| EXISTING ROAD | EXISTING ROAD |
| EXISTING ROAD | EXISTING ROAD |

OUR MISSION IS TO "KEEP ALASKA MOVING THROUGH SERVICE AND INFRASTRUCTURE."